

VERFAHRENSVERMERKE




Vertical list of administrative records with dates, signatures, and official stamps from the City of Gotha.

TEIL A - PLANZEICHNUNG



PLANZEICHENERKLÄRUNG

Detailed legend for the plan, including symbols for building types, green spaces, water features, and other planning elements.

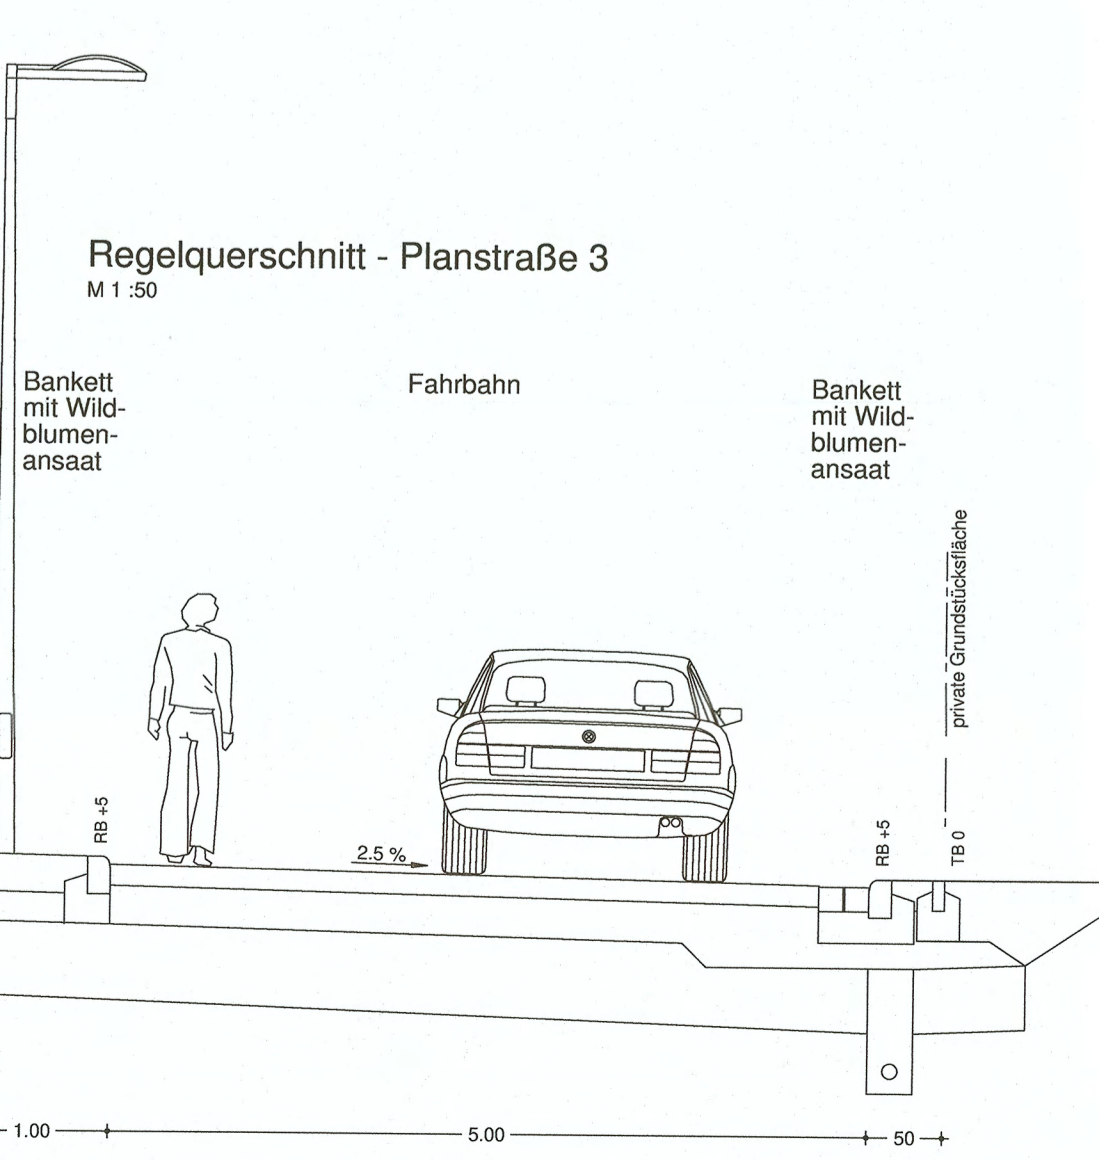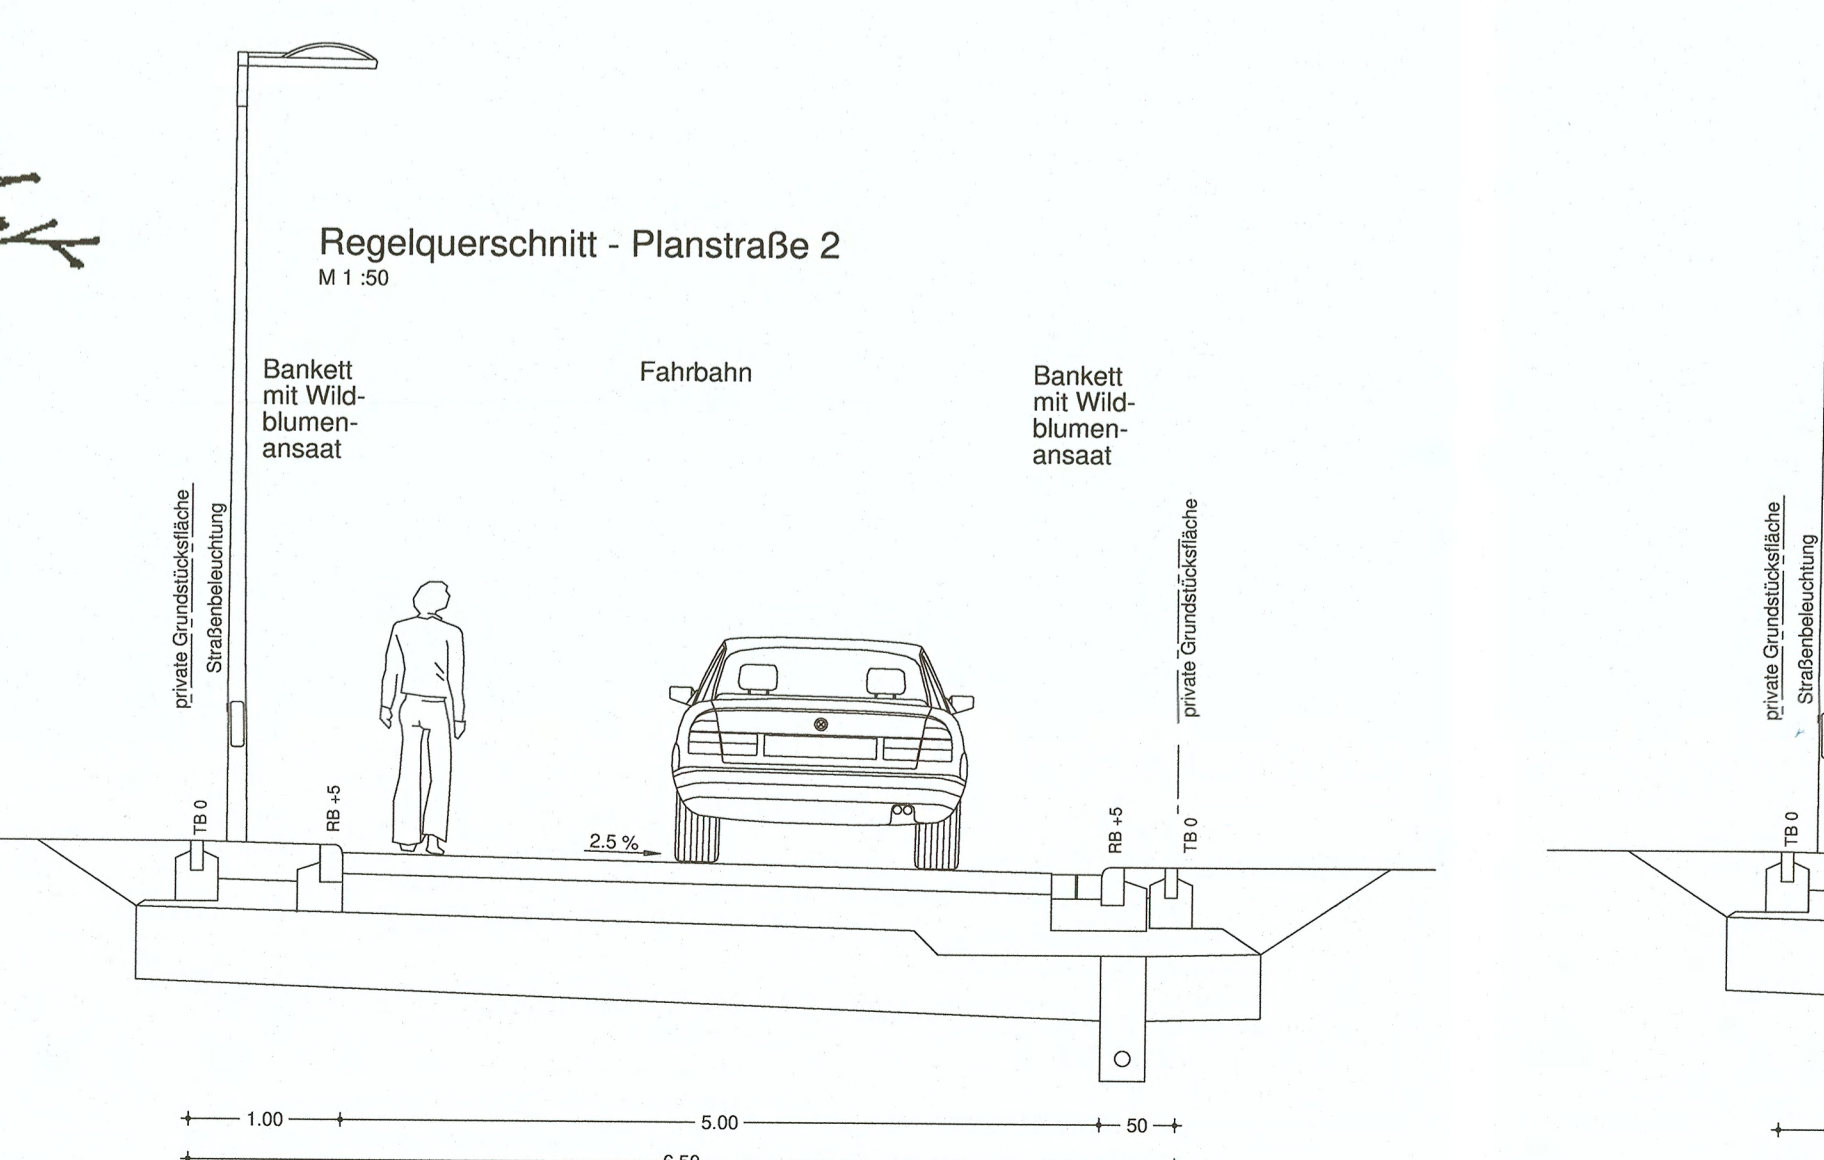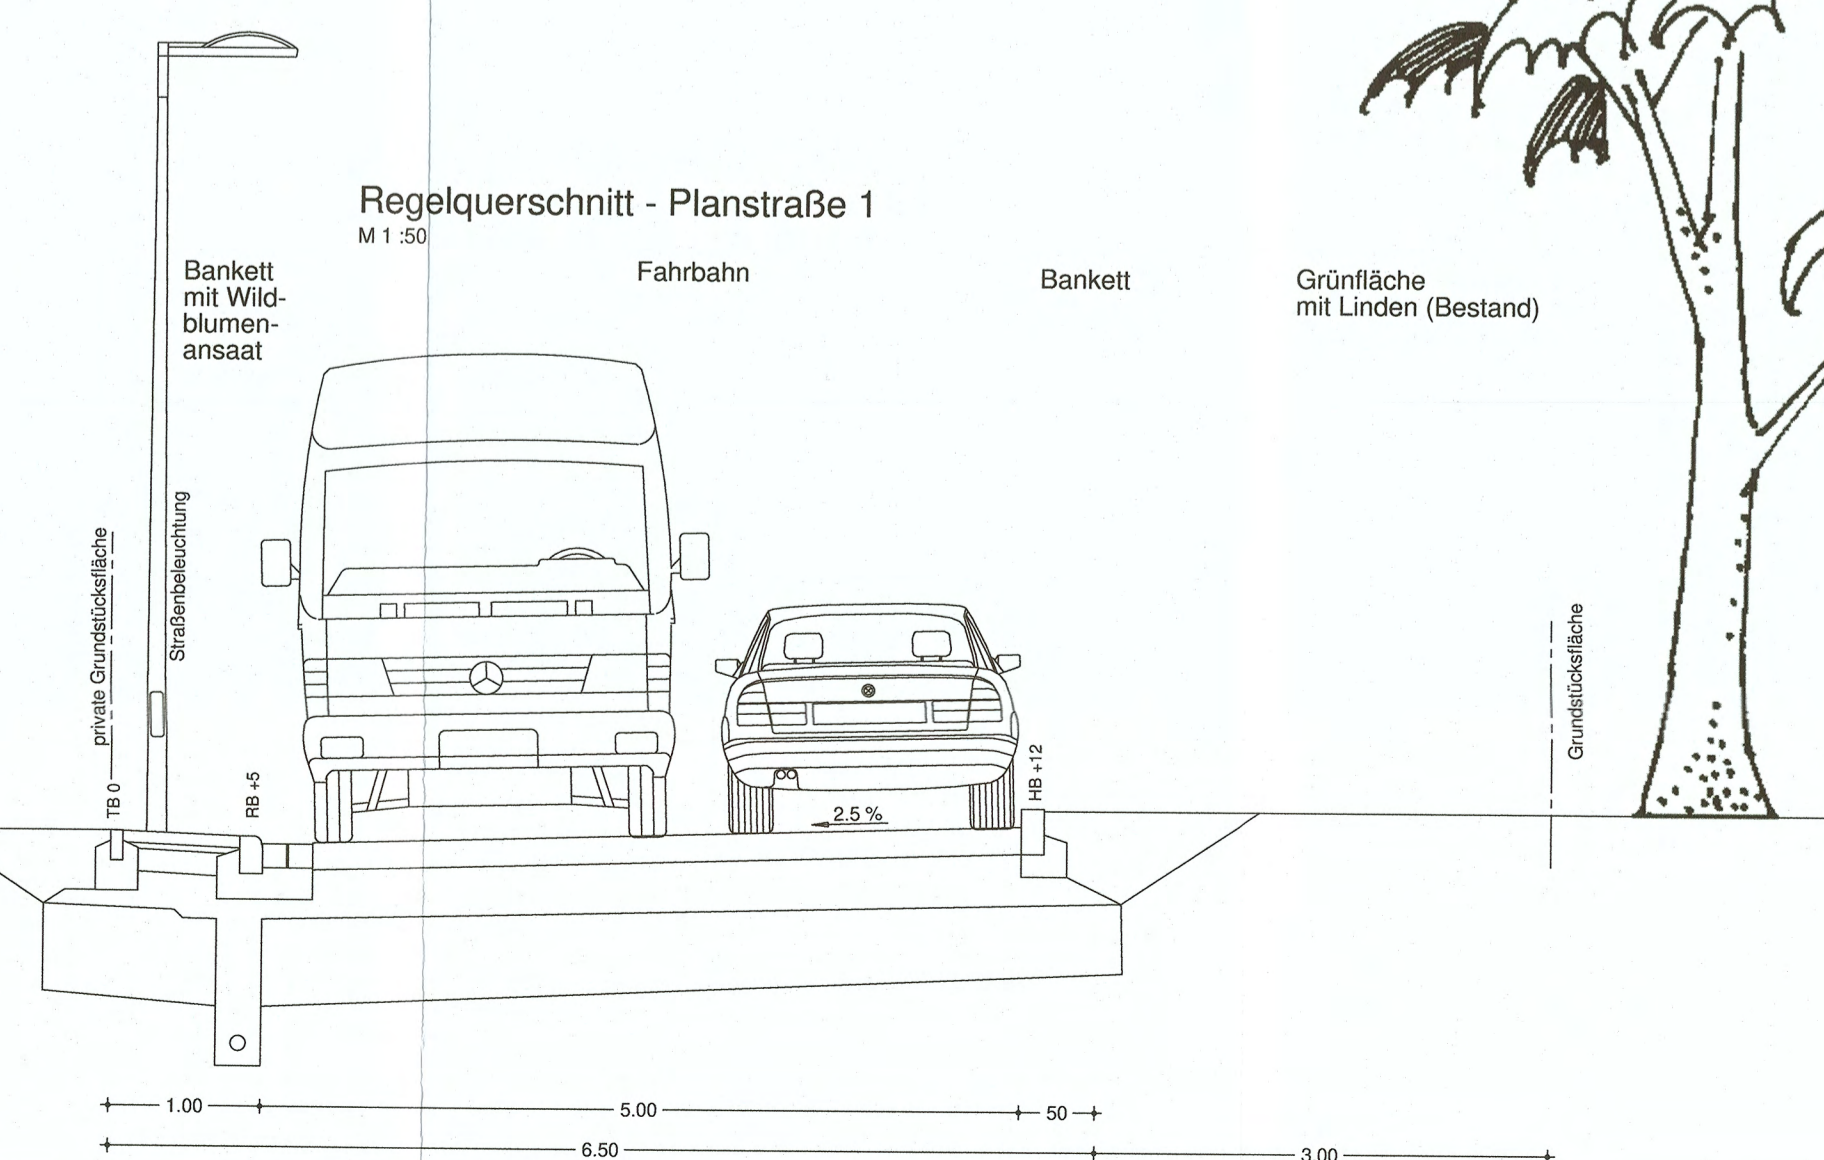

TEIL B - TEXTTEIL

Textual regulations and specifications, including sections on planning law, water management, and landscaping.

C) HINWEISE

- Numbered list of notes and instructions regarding the plan, including references to other documents and regulations.

STADT GOTHA BEBAUUNGSPLAN Nr. 52.2 FÜR DAS ALLGEMEINE WOHNGEBIET "IN DER GÜLDENEN AUE" M 1 : 500

- Legal references and administrative information, including a list of applicable laws and the date of the plan's validity.



Project information box including the name of the planning group, contact details, and the scale of the drawing.